


# Updated Version

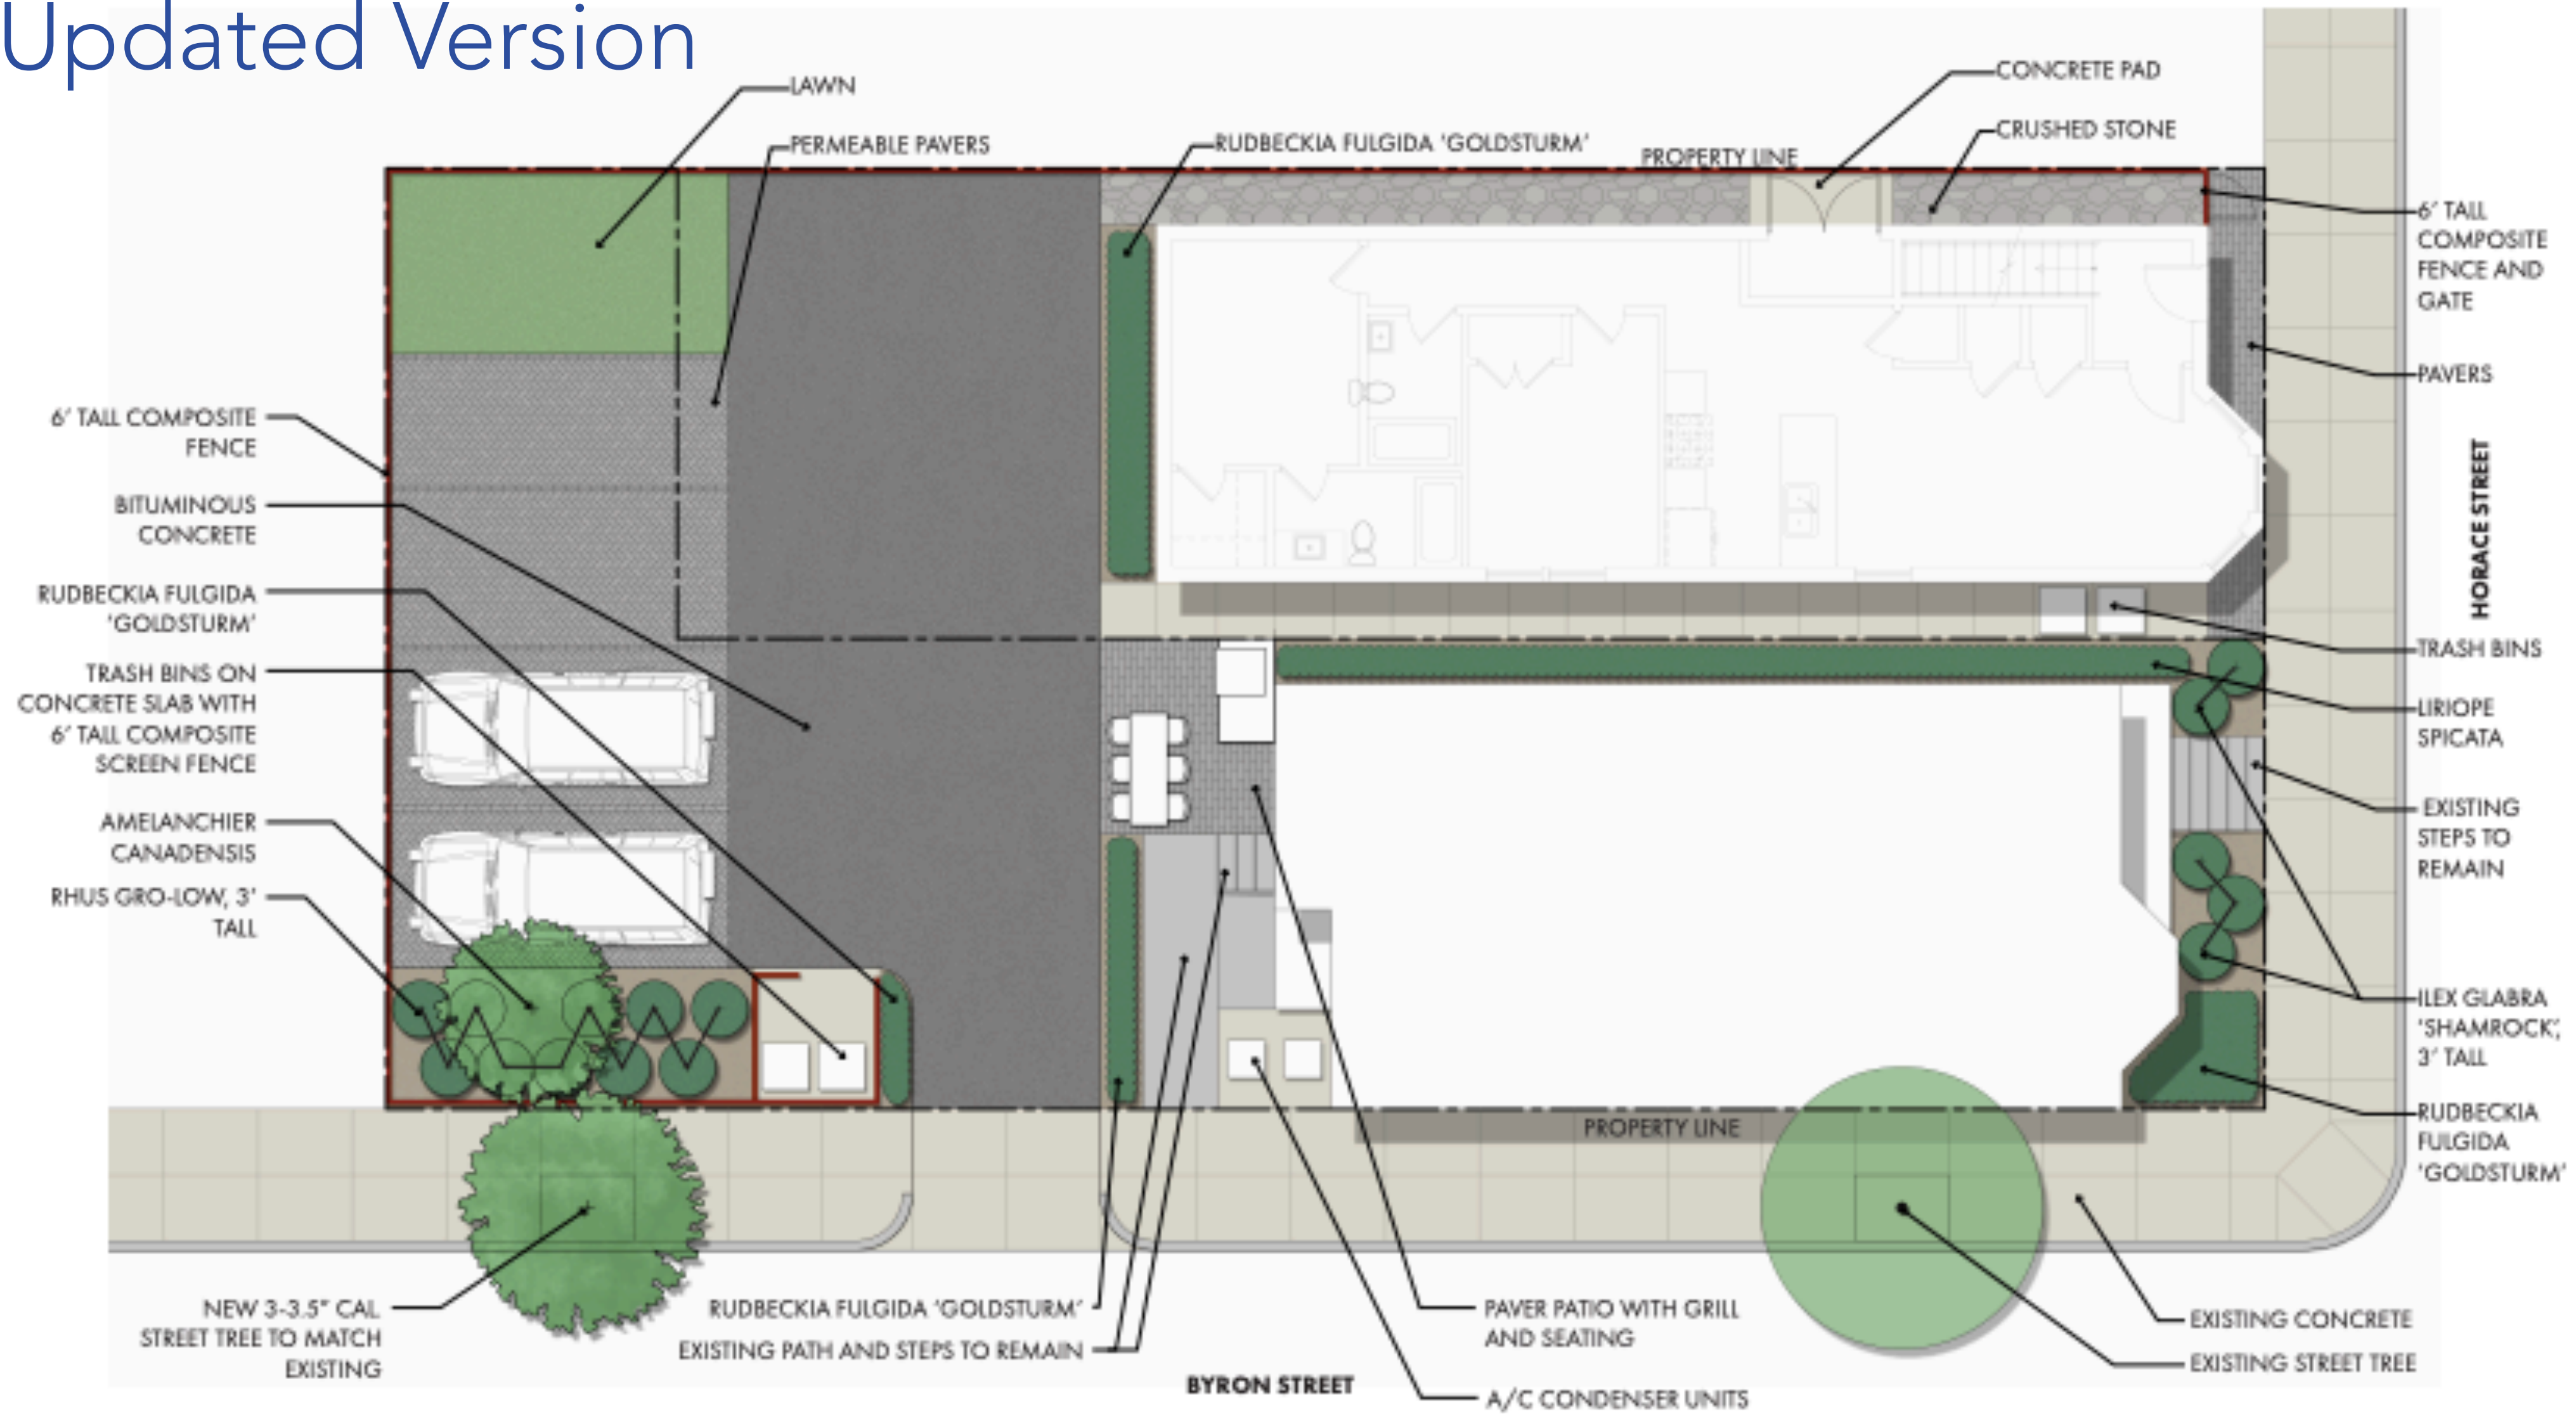

**97B HORACE STREET | LANDSCAPE PLAN**  
BOSTON, MA

**context**  
a collaborative design workshop

**MDLA**  
MICHAEL DIMARCO landscape architects